



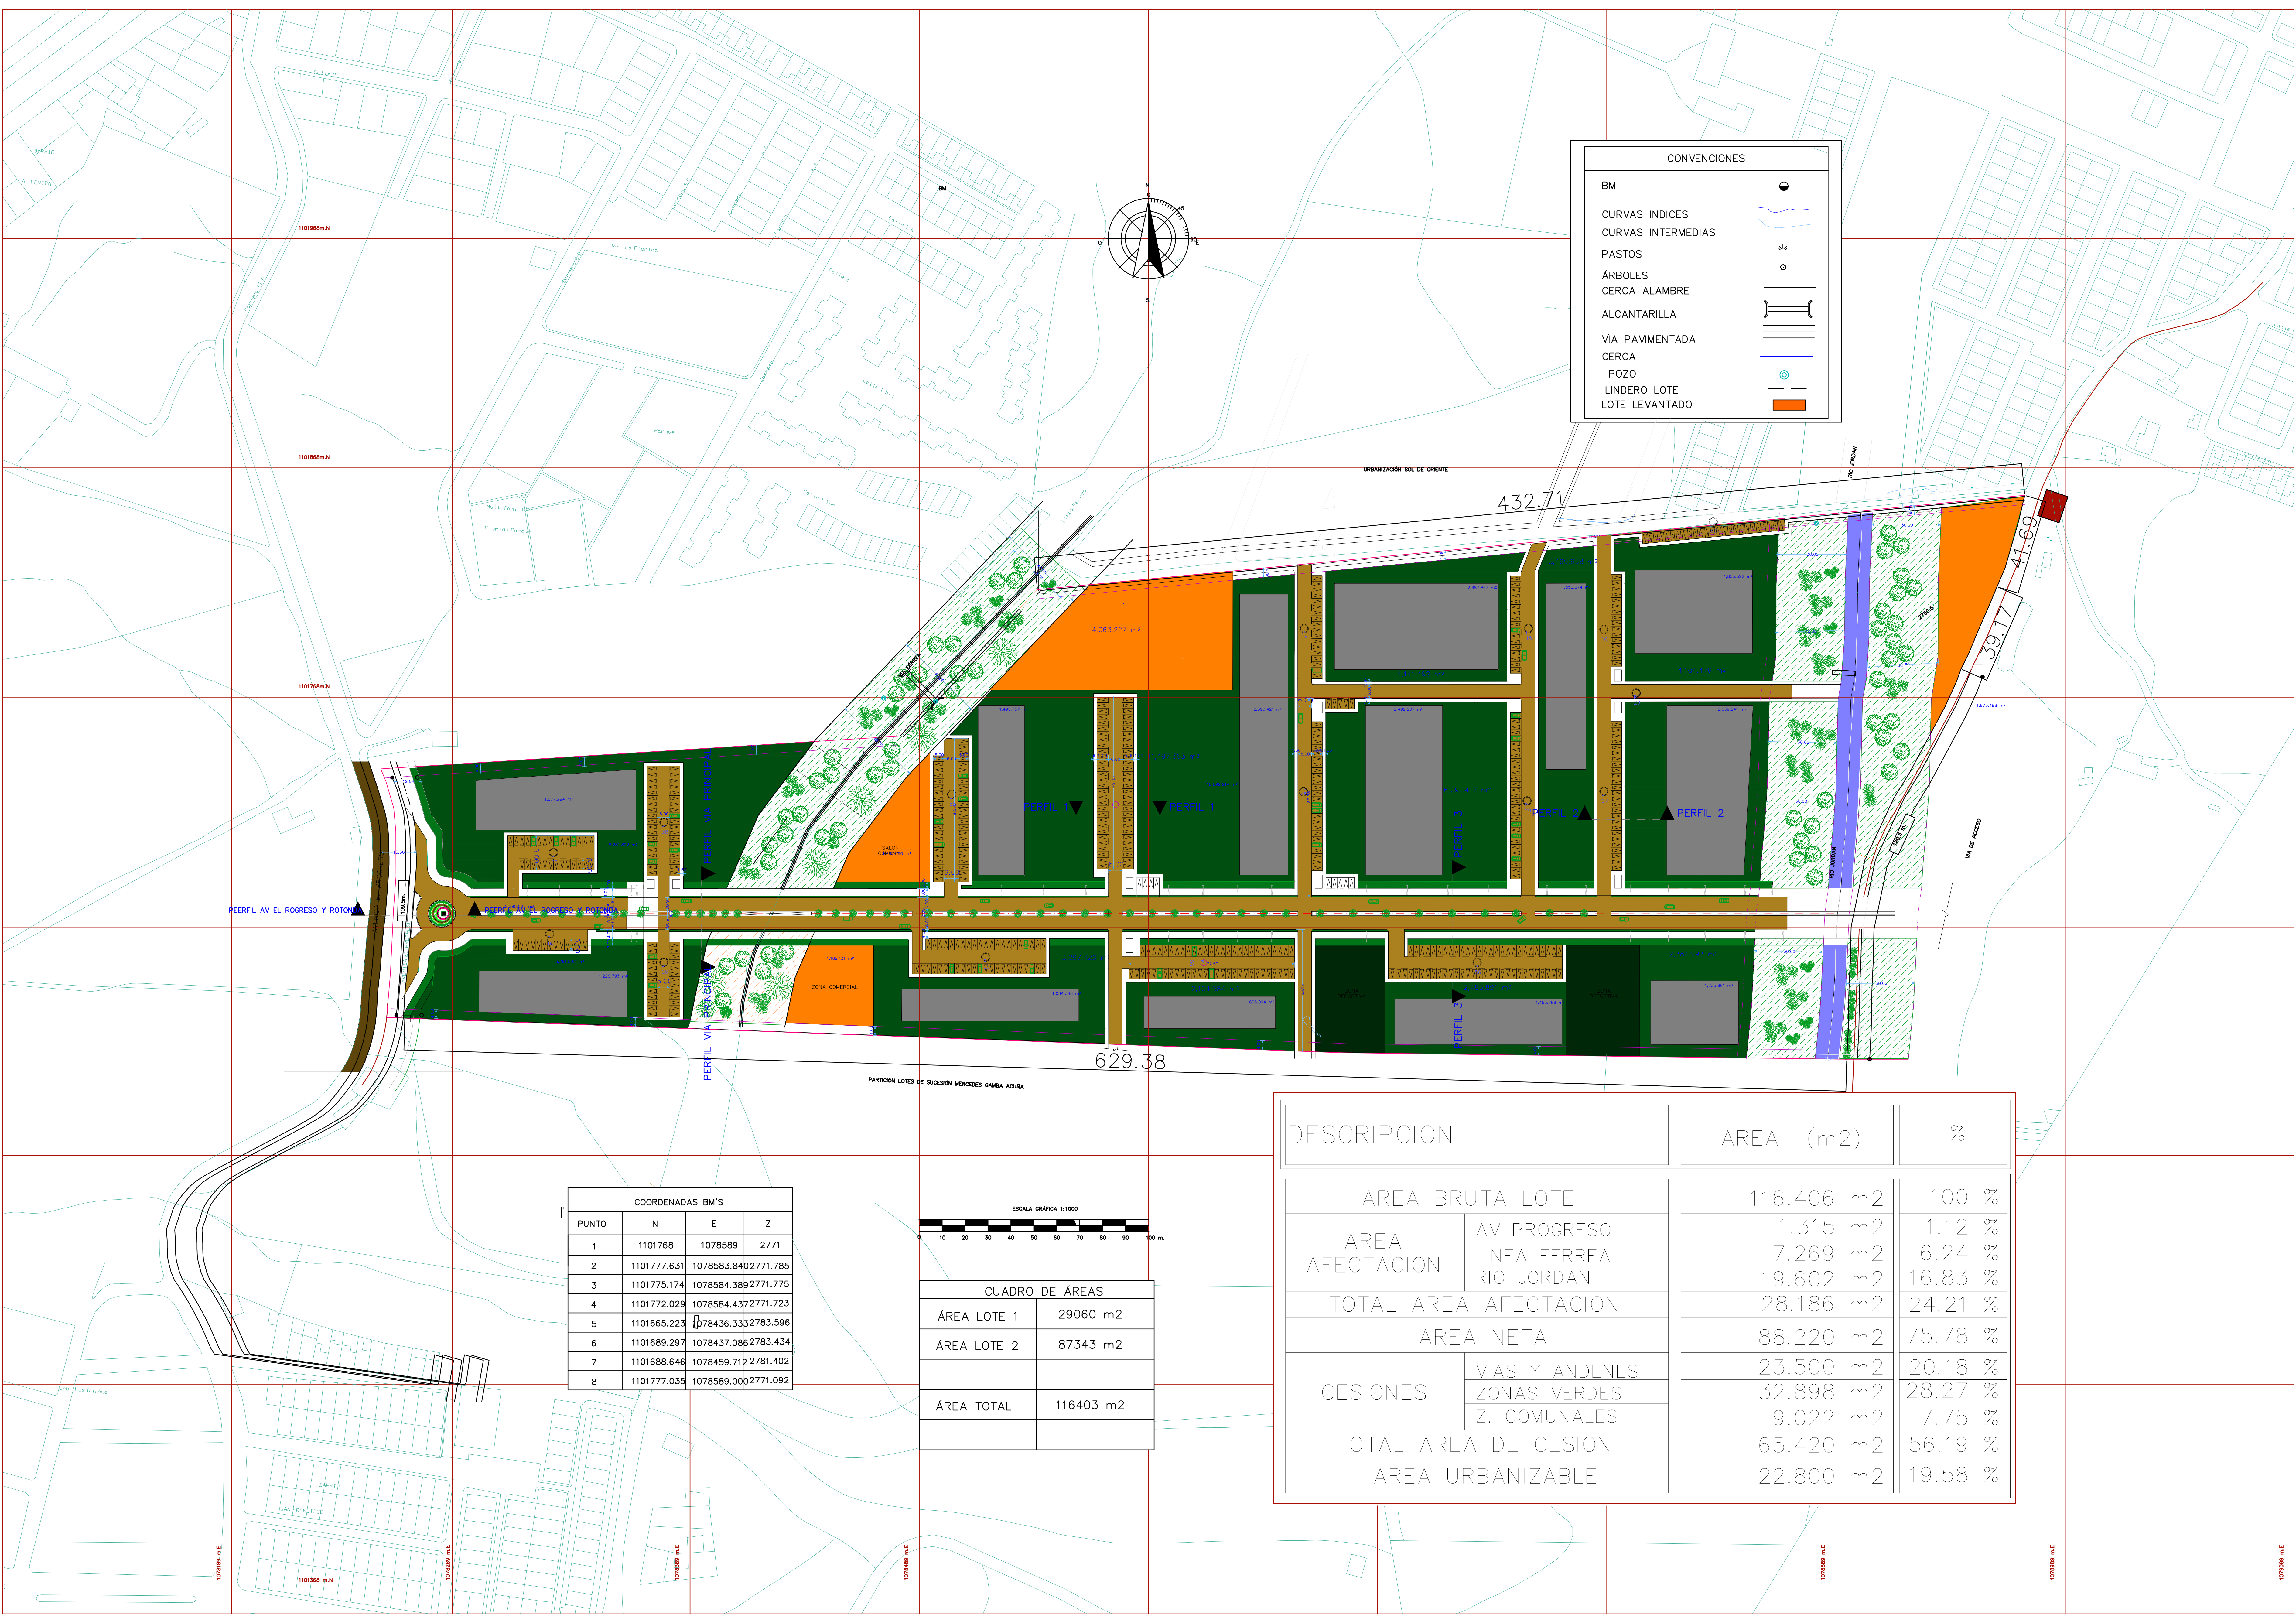

CONVENCIONES	
BM	
CURVAS INDICES	
CURVAS INTERMEDIAS	
PASTOS	
ÁRBOLES	
CERCA ALAMBRE	
ALCANTARILLA	
VIA PAVIMENTADA	
CERCA	
POZO	
LINDERO LOTE	
LOTE LEVANTADO	

COORDENADAS BM'S			
PUNTO	N	E	Z
1	1101768	1078589	2771
2	1101777.631	1078583.840	2771.785
3	1101775.174	1078584.389	2771.775
4	1101772.029	1078584.437	2771.723
5	1101665.223	1078436.333	2783.596
6	1101689.297	1078437.086	2783.434
7	1101688.646	1078459.712	2781.402
8	1101777.035	1078589.000	2771.092

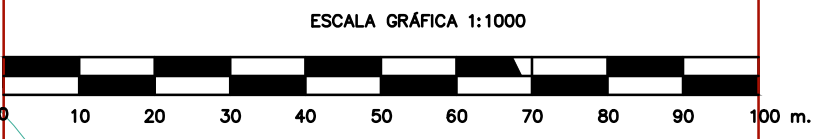

CUADRO DE ÁREAS	
ÁREA LOTE 1	29060 m2
ÁREA LOTE 2	87343 m2
ÁREA TOTAL	116403 m2

DESCRIPCION		AREA (m2)	%
AREA BRUTA LOTE		116.406 m2	100 %
AREA AFECTACION	AV PROGRESO	1.315 m2	1.12 %
	LINEA FERREA	7.269 m2	6.24 %
	RIO JORDAN	19.602 m2	16.83 %
TOTAL AREA AFECTACION		28.186 m2	24.21 %
AREA NETA		88.220 m2	75.78 %
CESIONES	VIAS Y ANDENES	23.500 m2	20.18 %
	ZONAS VERDES	32.898 m2	28.27 %
	Z. COMUNALES	9.022 m2	7.75 %
TOTAL AREA DE CESION		65.420 m2	56.19 %
AREA URBANIZABLE		22.800 m2	19.58 %